


2 stalls size 7 mts
 4 stalls size 10 sq. mts
 16 stalls size 6 mts
 Total stalls 22

HALL NO. 1

Note : With this layout we can use full size partitions.

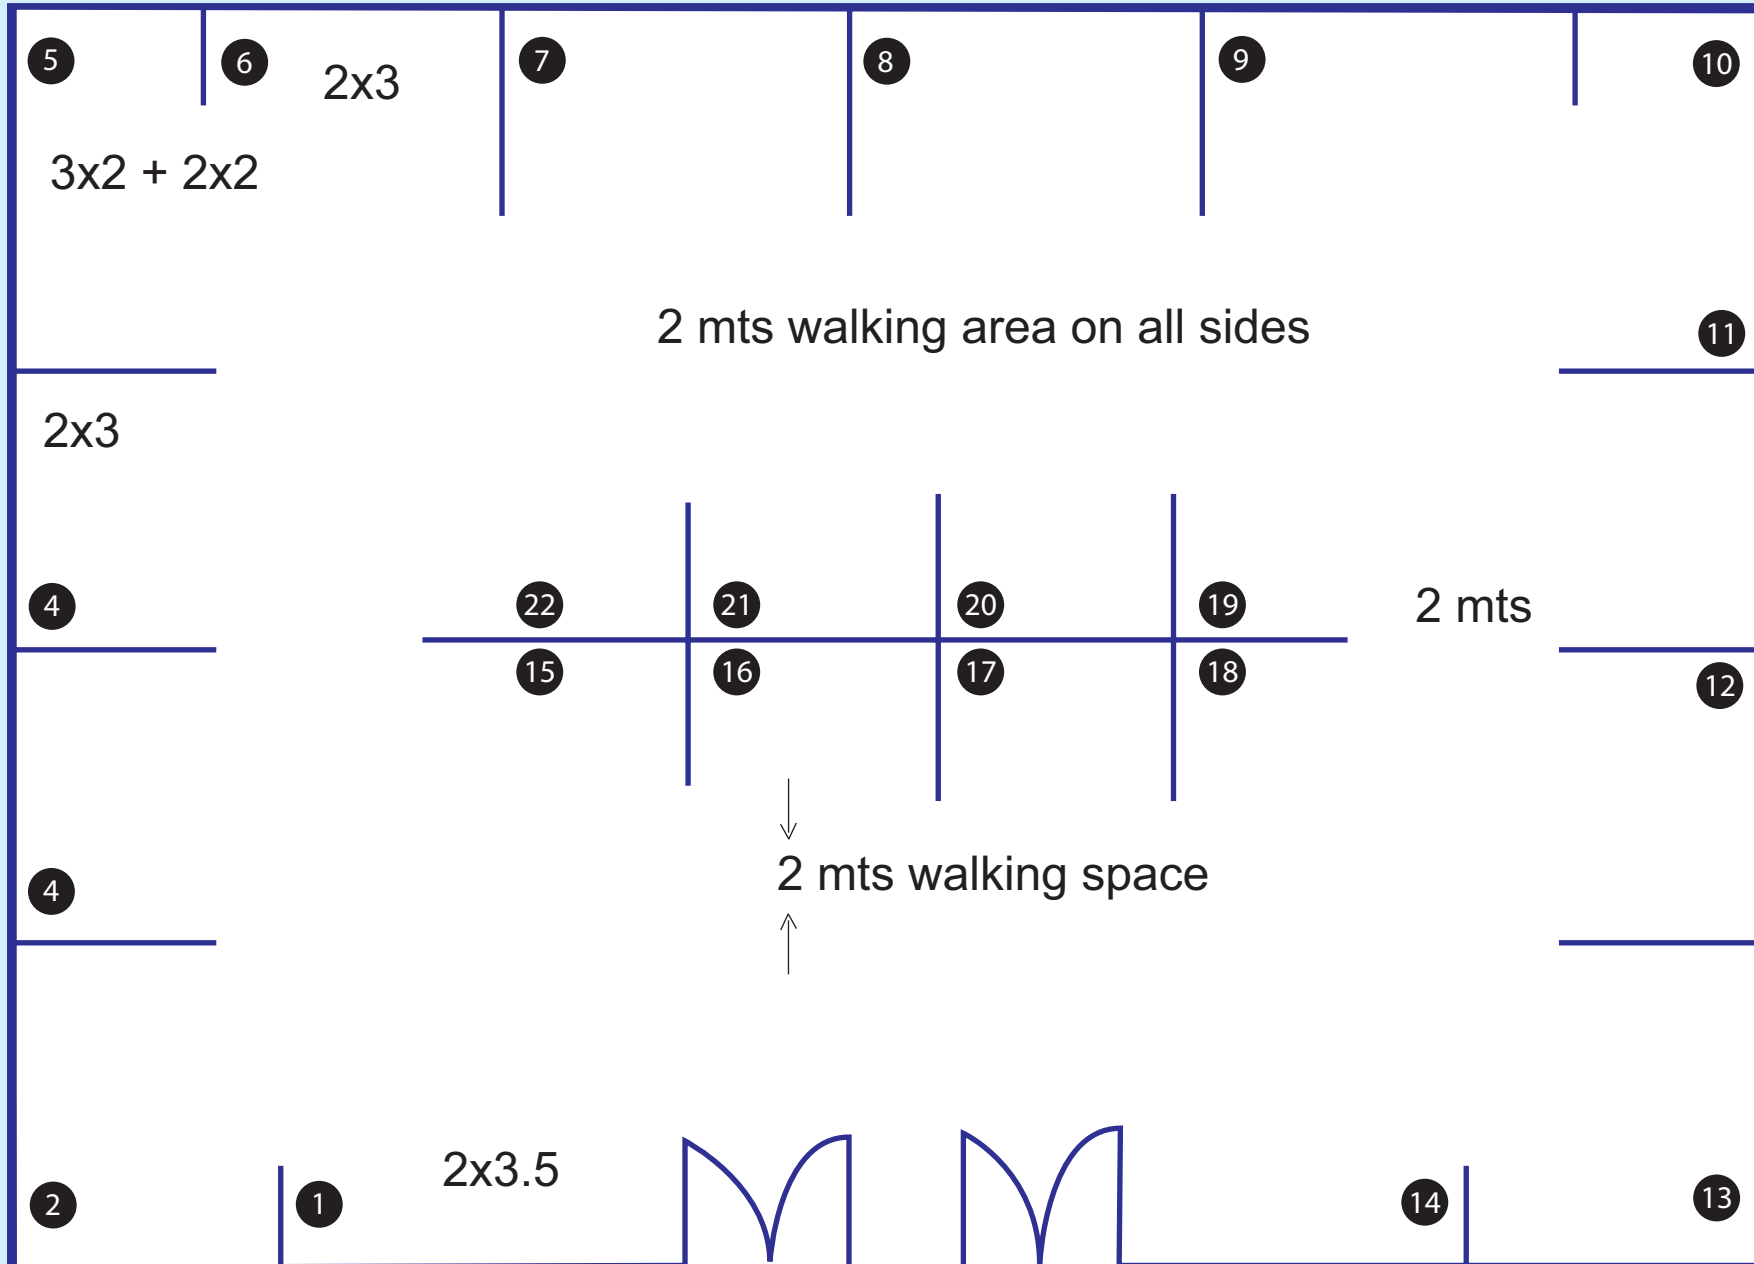

Stall sizes	
S.No.	Size
1.	7 Sq mts.
2.	10 Sq mts.
3.	6 Sq mts.
4.	6 Sq mts.
5.	10 Sq mts.
6.	6 Sq mts.
7.	6 Sq mts.
8.	6 Sq mts.
9.	6 Sq mts.
10.	10 Sq mts.
11.	6 Sq mts.
12.	6 Sq mts.
13.	10 Sq mts.
14.	7 Sq mts.
15.	6 Sq mts.
16.	6 Sq mts.
17.	6 Sq mts.
18.	6 Sq mts.
19.	6 Sq mts.
20.	6 Sq mts.
21.	6 Sq mts.
22.	6 Sq mts.

Ball consists of

1. SHELL Stall 2 x 3 units
2. Lights 4 No.s
3. Power point 1 No.
4. Facia 5 mts. x 4.5 cm
5. Table - 1 No.
6. Chairs 3 Nos.

1. 6 sq.mtrs
2. 6 sq.mtrs
3. 8 sq.mtrs
4. 6 sq.mtrs
5. 6 sq.mtrs


6. 6 sq.mtrs
7. 8 sq.mtrs
8. 6 sq.mtrs
9. 6 sq.mtrs
10. 6 sq.mtrs

11. 6 sq.mtrs
12. 6 sq.mtrs
13. 6 sq.mtrs
14. 8 sq.mtrs
15. 6 sq.mtrs

16. 6 sq.mtrs
17. 8 sq.mtrs
18. 6 sq.mtrs
19. 6 sq.mtrs
20. 6 sq.mtrs

21. 6 sq.mtrs
22. 6 sq.mtrs
23. 8 sq.mtrs
24. 6 sq.mtrs
25. 6 sq.mtrs
26. 6 sq.mtrs
27. 6 sq.mtrs
28. 8 sq.mtrs
29. 6 sq.mtrs

Additional will cost extra

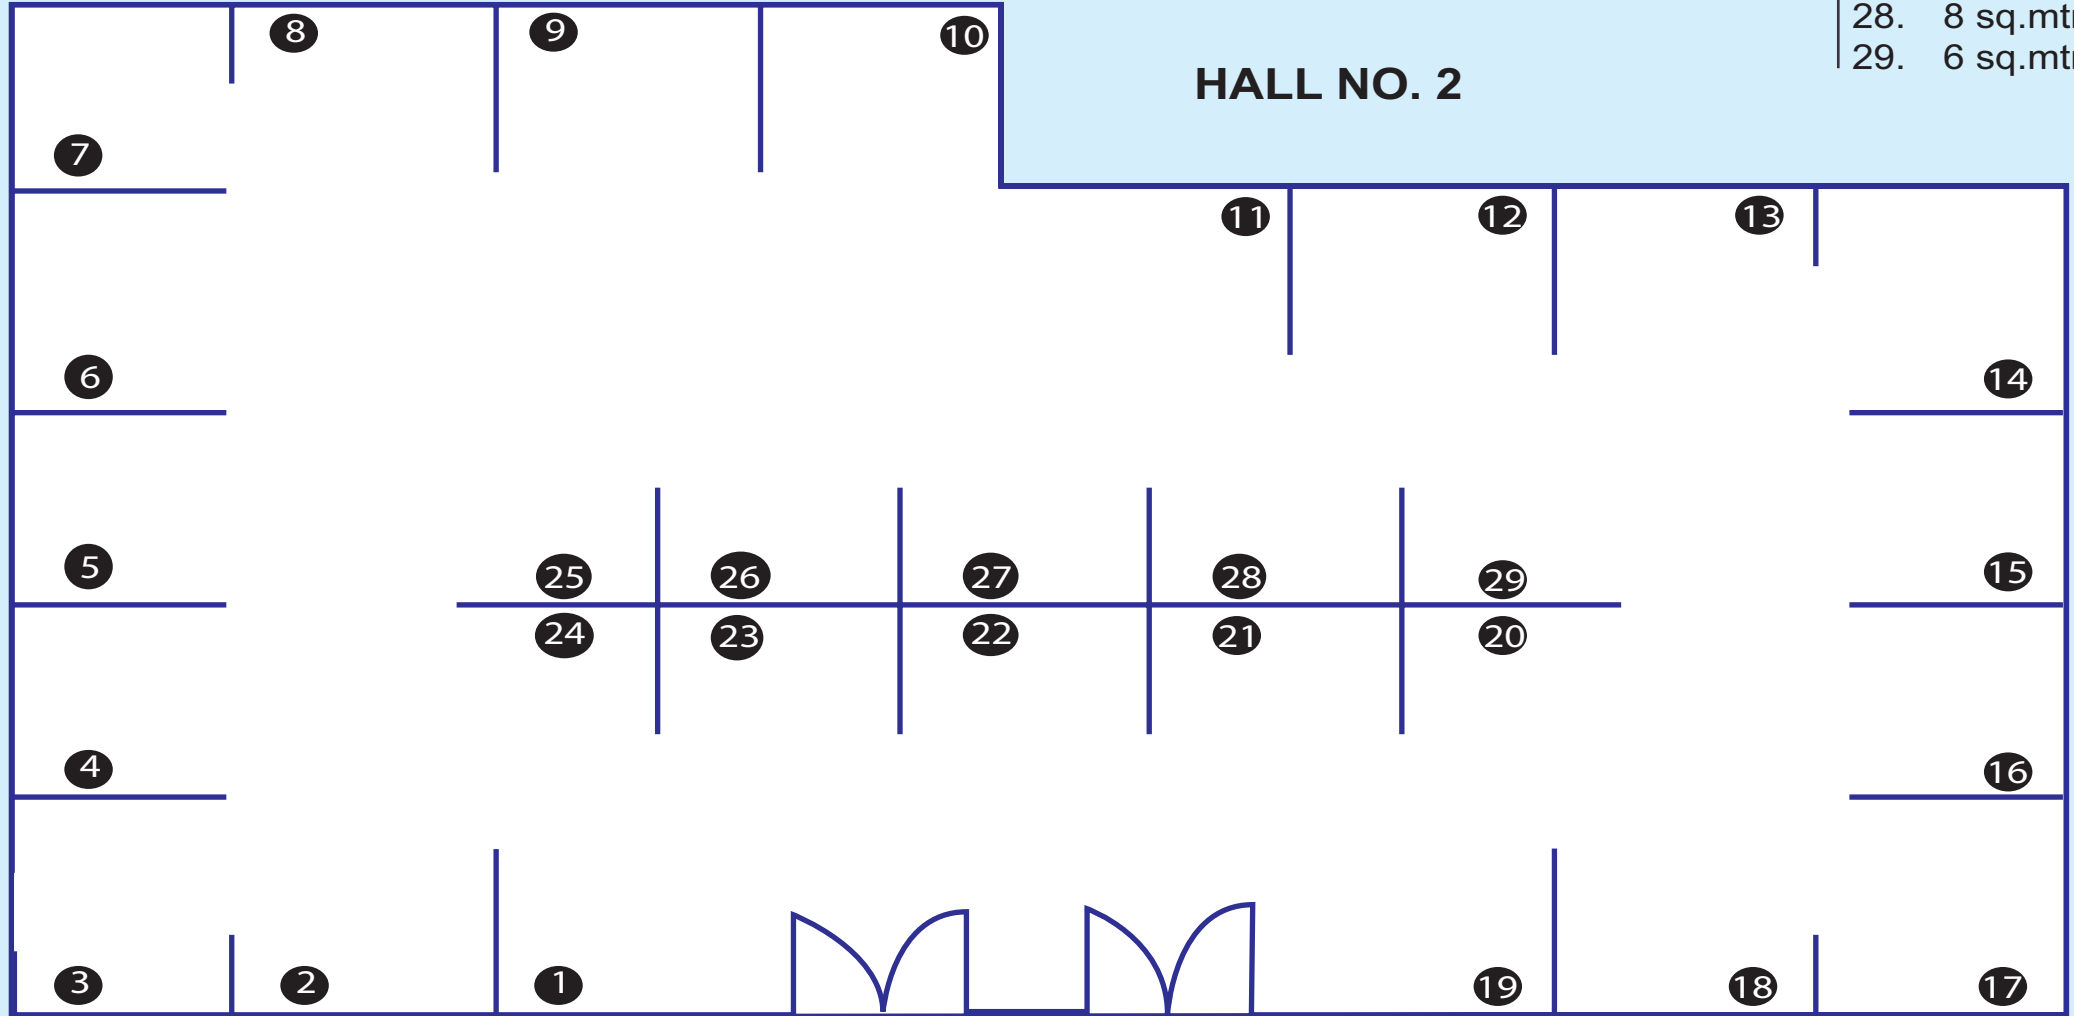

Dear Customer,

Please note there are 2 Hall Layouts (HALL 1 consists of 22 stalls 2 Hall consists of 29 stalls of additional space is required you can opt for additional space if available. Booking of stalls to taken on 1st come 1st serve basis. Confirmation of stall & allotments will be given only after receiving full payment.